


DGN FILE = R:\645484\Drawings\Civil\Environmental\484 Figa.11.sht USERNAME = s(USER)
 PENTABLE = BASIC.TBL
 DATE PLOTTED = 8/3/2006 TIME PLOTTED = 1:16:49 PM

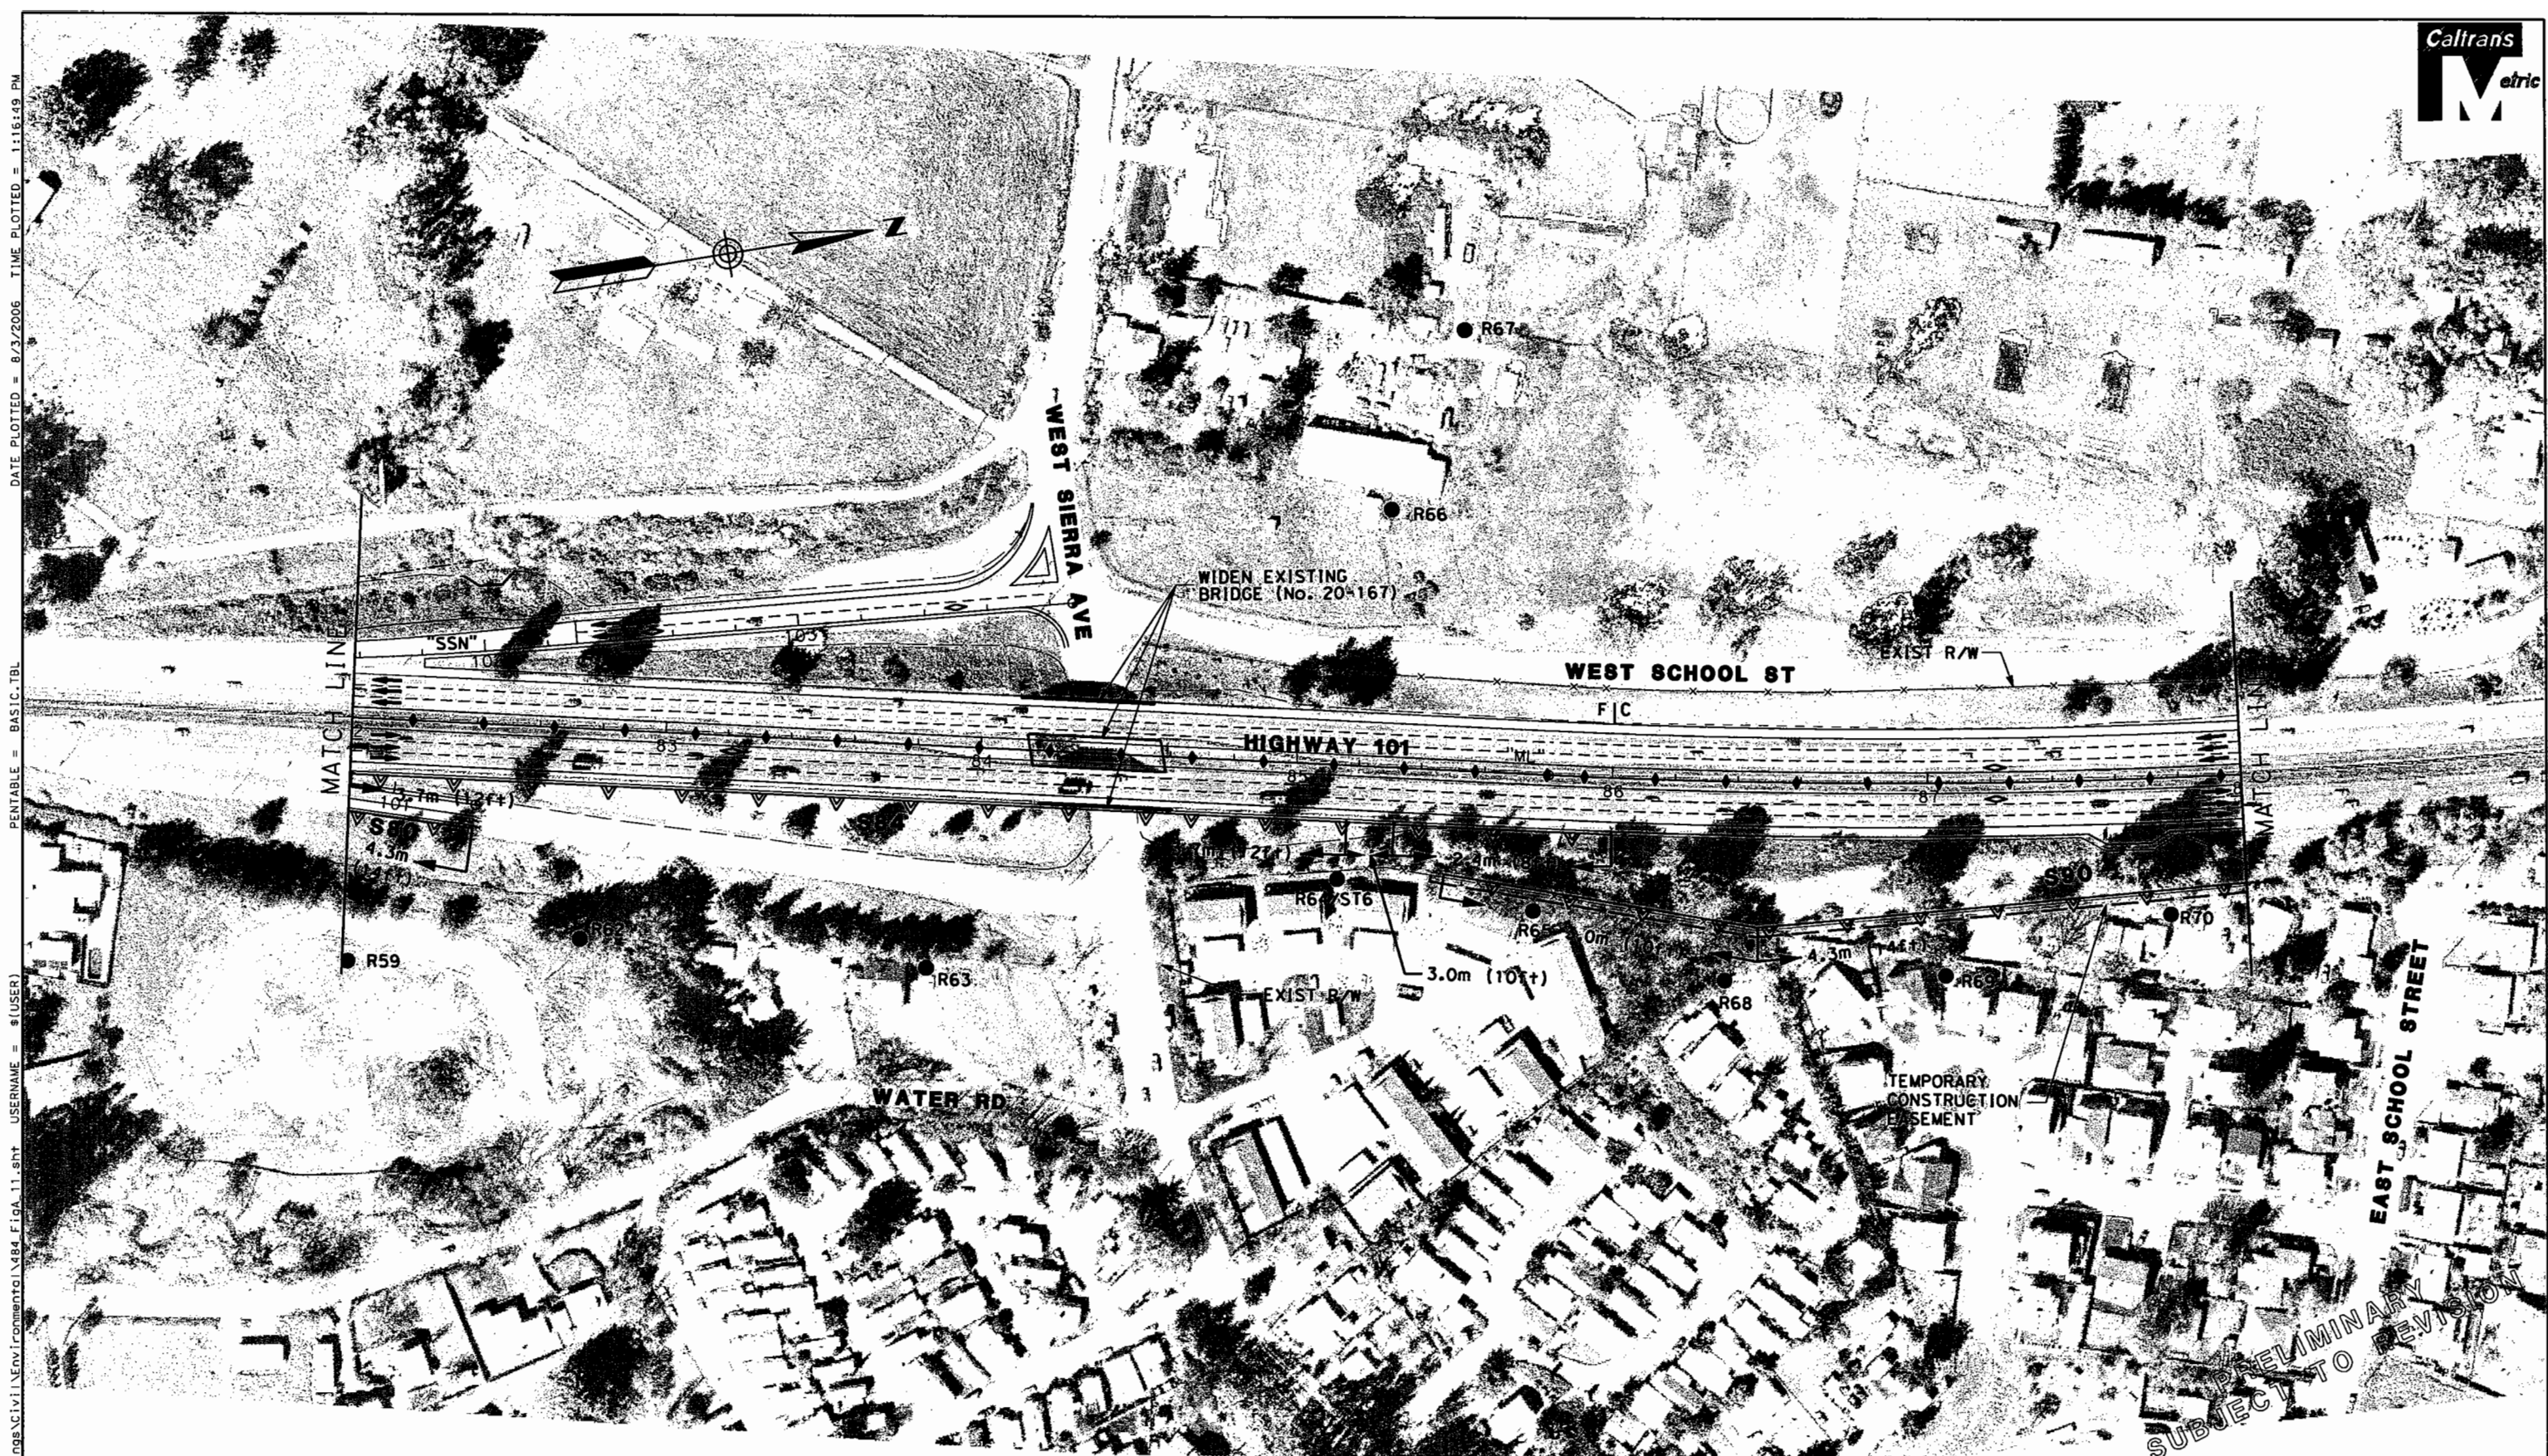

SCTA
Sonoma County
Transportation Authority

Caltrans

0 25 50 75 100 m
SCALE: 1:2000

LEGEND

Retaining Wall

Sound Wall

Combined Sound Wall/Retaining Wall

Concrete Barrier

Existing State Right-of-Way

Proposed State Right-of-Way

toe of fill F C

top of cut

Sound Wall Number

Sensitive Noise Receptor

Long Term Noise Monitor

Short Term Noise Monitor

SXX

R1

LT1

ST1

Callouts show sound wall, retaining wall and combined retaining wall/sound wall heights where applicable.

Figure A - Sheet 11 of 15

HIGHWAY 101 HOV LANE WIDENING PROJECT

PETALUMA TO ROHNERT PARK

BUILD ALTERNATIVE